


上莞镇革命烈士陵园

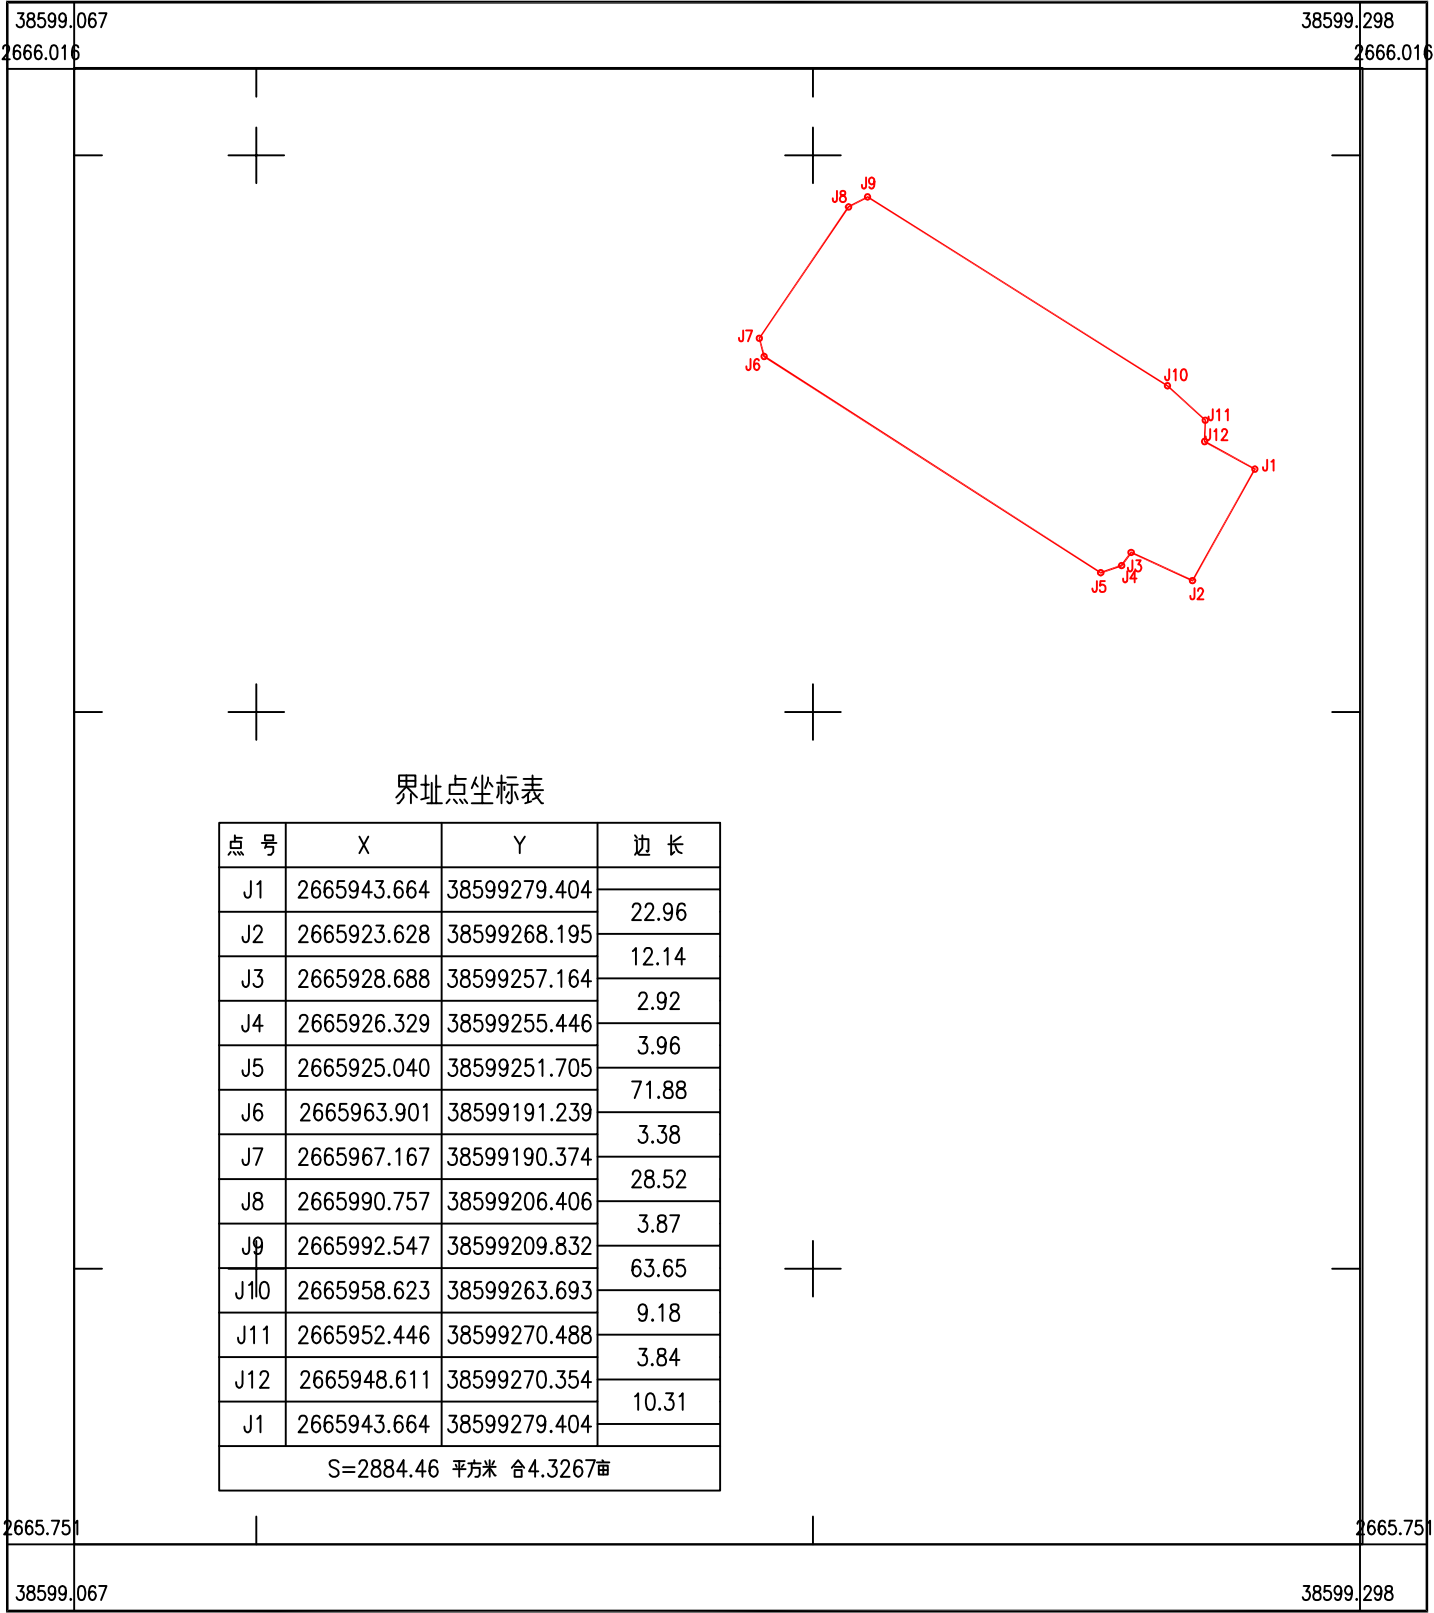

界址点坐标表

点 号	X	Y	边 长
J1	2665943.664	38599279.404	22.96
J2	2665923.628	38599268.195	12.14
J3	2665928.688	38599257.164	2.92
J4	2665926.329	38599255.446	3.96
J5	2665925.040	38599251.705	71.88
J6	2665963.901	38599191.239	3.38
J7	2665967.167	38599190.374	28.52
J8	2665990.757	38599206.406	3.87
J9	2665992.547	38599209.832	63.65
J10	2665958.623	38599263.693	9.18
J11	2665952.446	38599270.488	3.84
J12	2665948.611	38599270.354	10.31
J1	2665943.664	38599279.404	
S=2884.46 平方米 合4.3267亩			

东源县自然资源测绘队