


漳溪乡革命烈士陵园

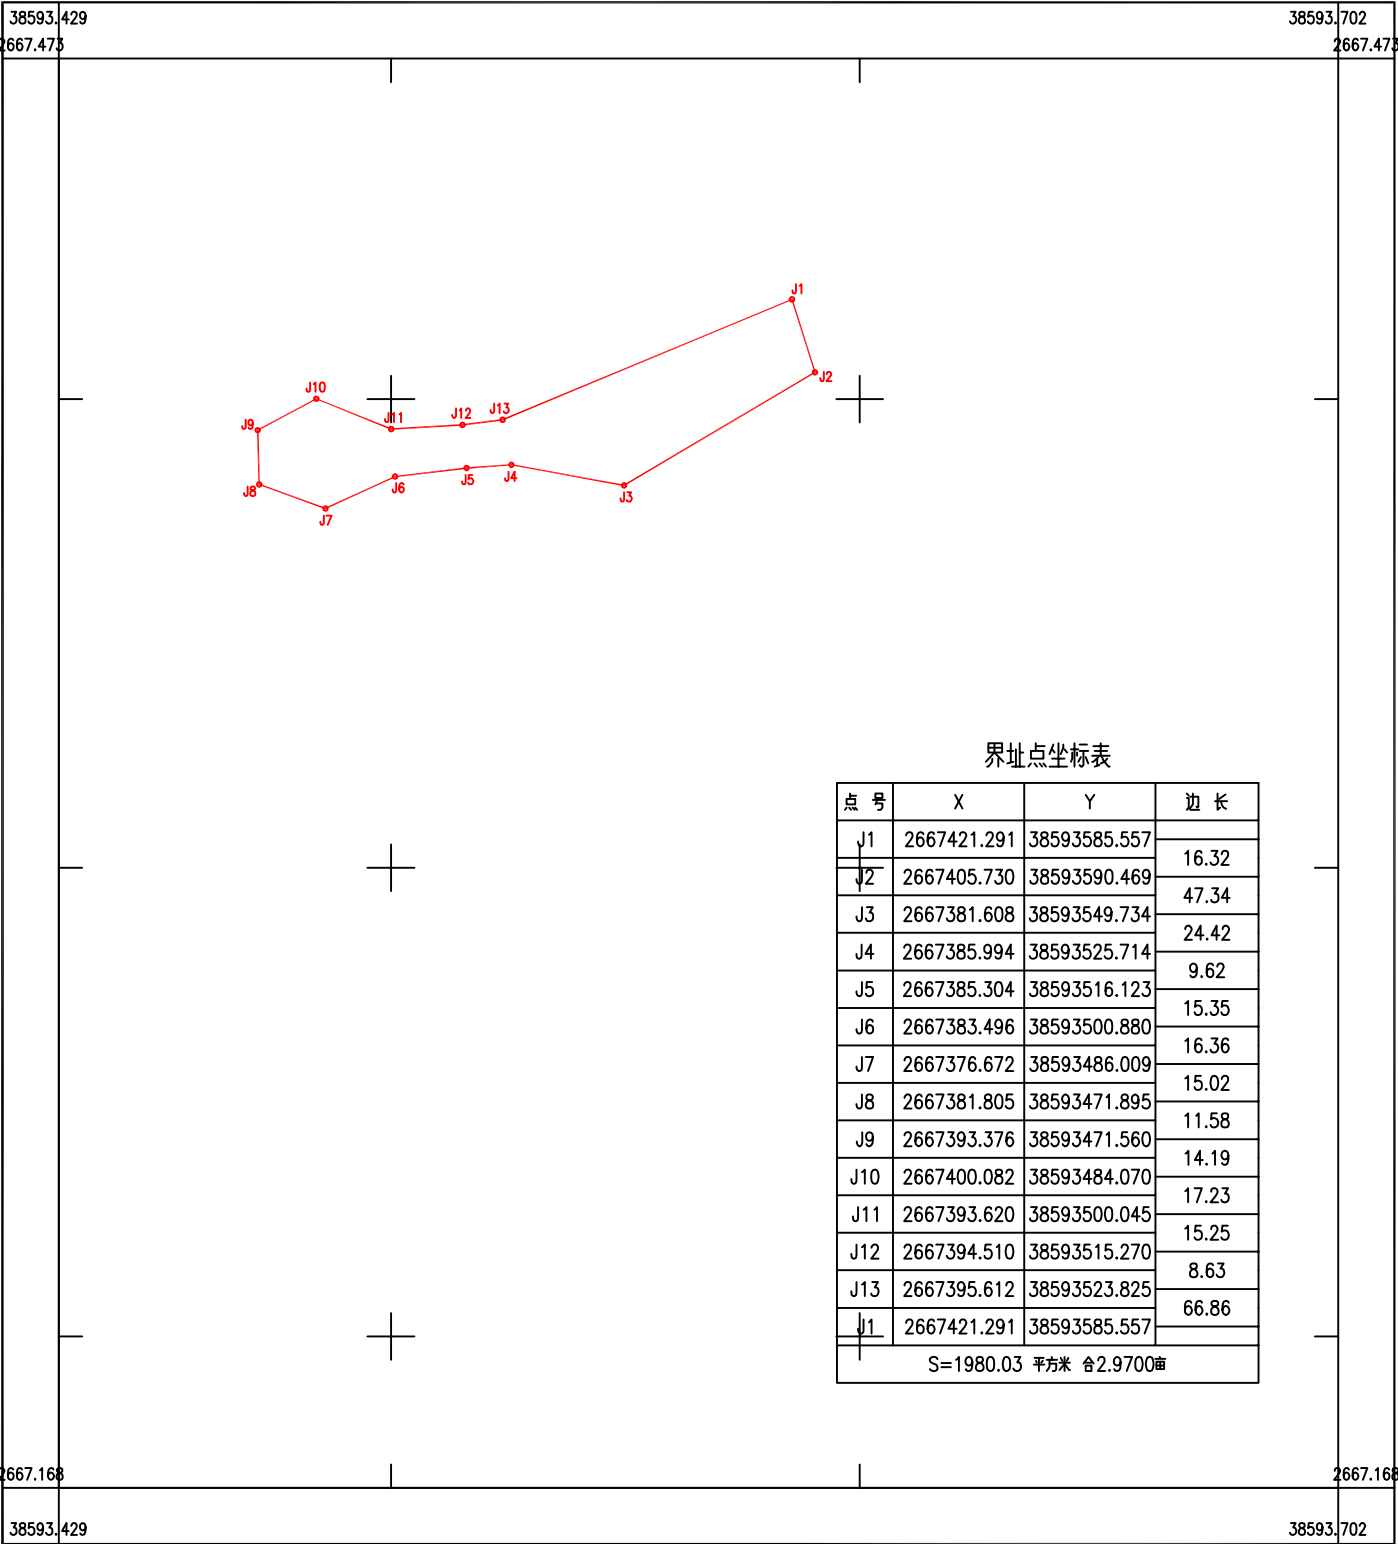

界址点坐标表

点 号	X	Y	边 长
J1	2667421.291	38593585.557	16.32
J2	2667405.730	38593590.469	47.34
J3	2667381.608	38593549.734	24.42
J4	2667385.994	38593525.714	9.62
J5	2667385.304	38593516.123	15.35
J6	2667383.496	38593500.880	16.36
J7	2667376.672	38593486.009	15.02
J8	2667381.805	38593471.895	11.58
J9	2667393.376	38593471.560	14.19
J10	2667400.082	38593484.070	17.23
J11	2667393.620	38593500.045	15.25
J12	2667394.510	38593515.270	8.63
J13	2667395.612	38593523.825	66.86
J1	2667421.291	38593585.557	
S=1980.03 平方米 合2.9700亩			